



Podiumplan Bruis theaterzaal

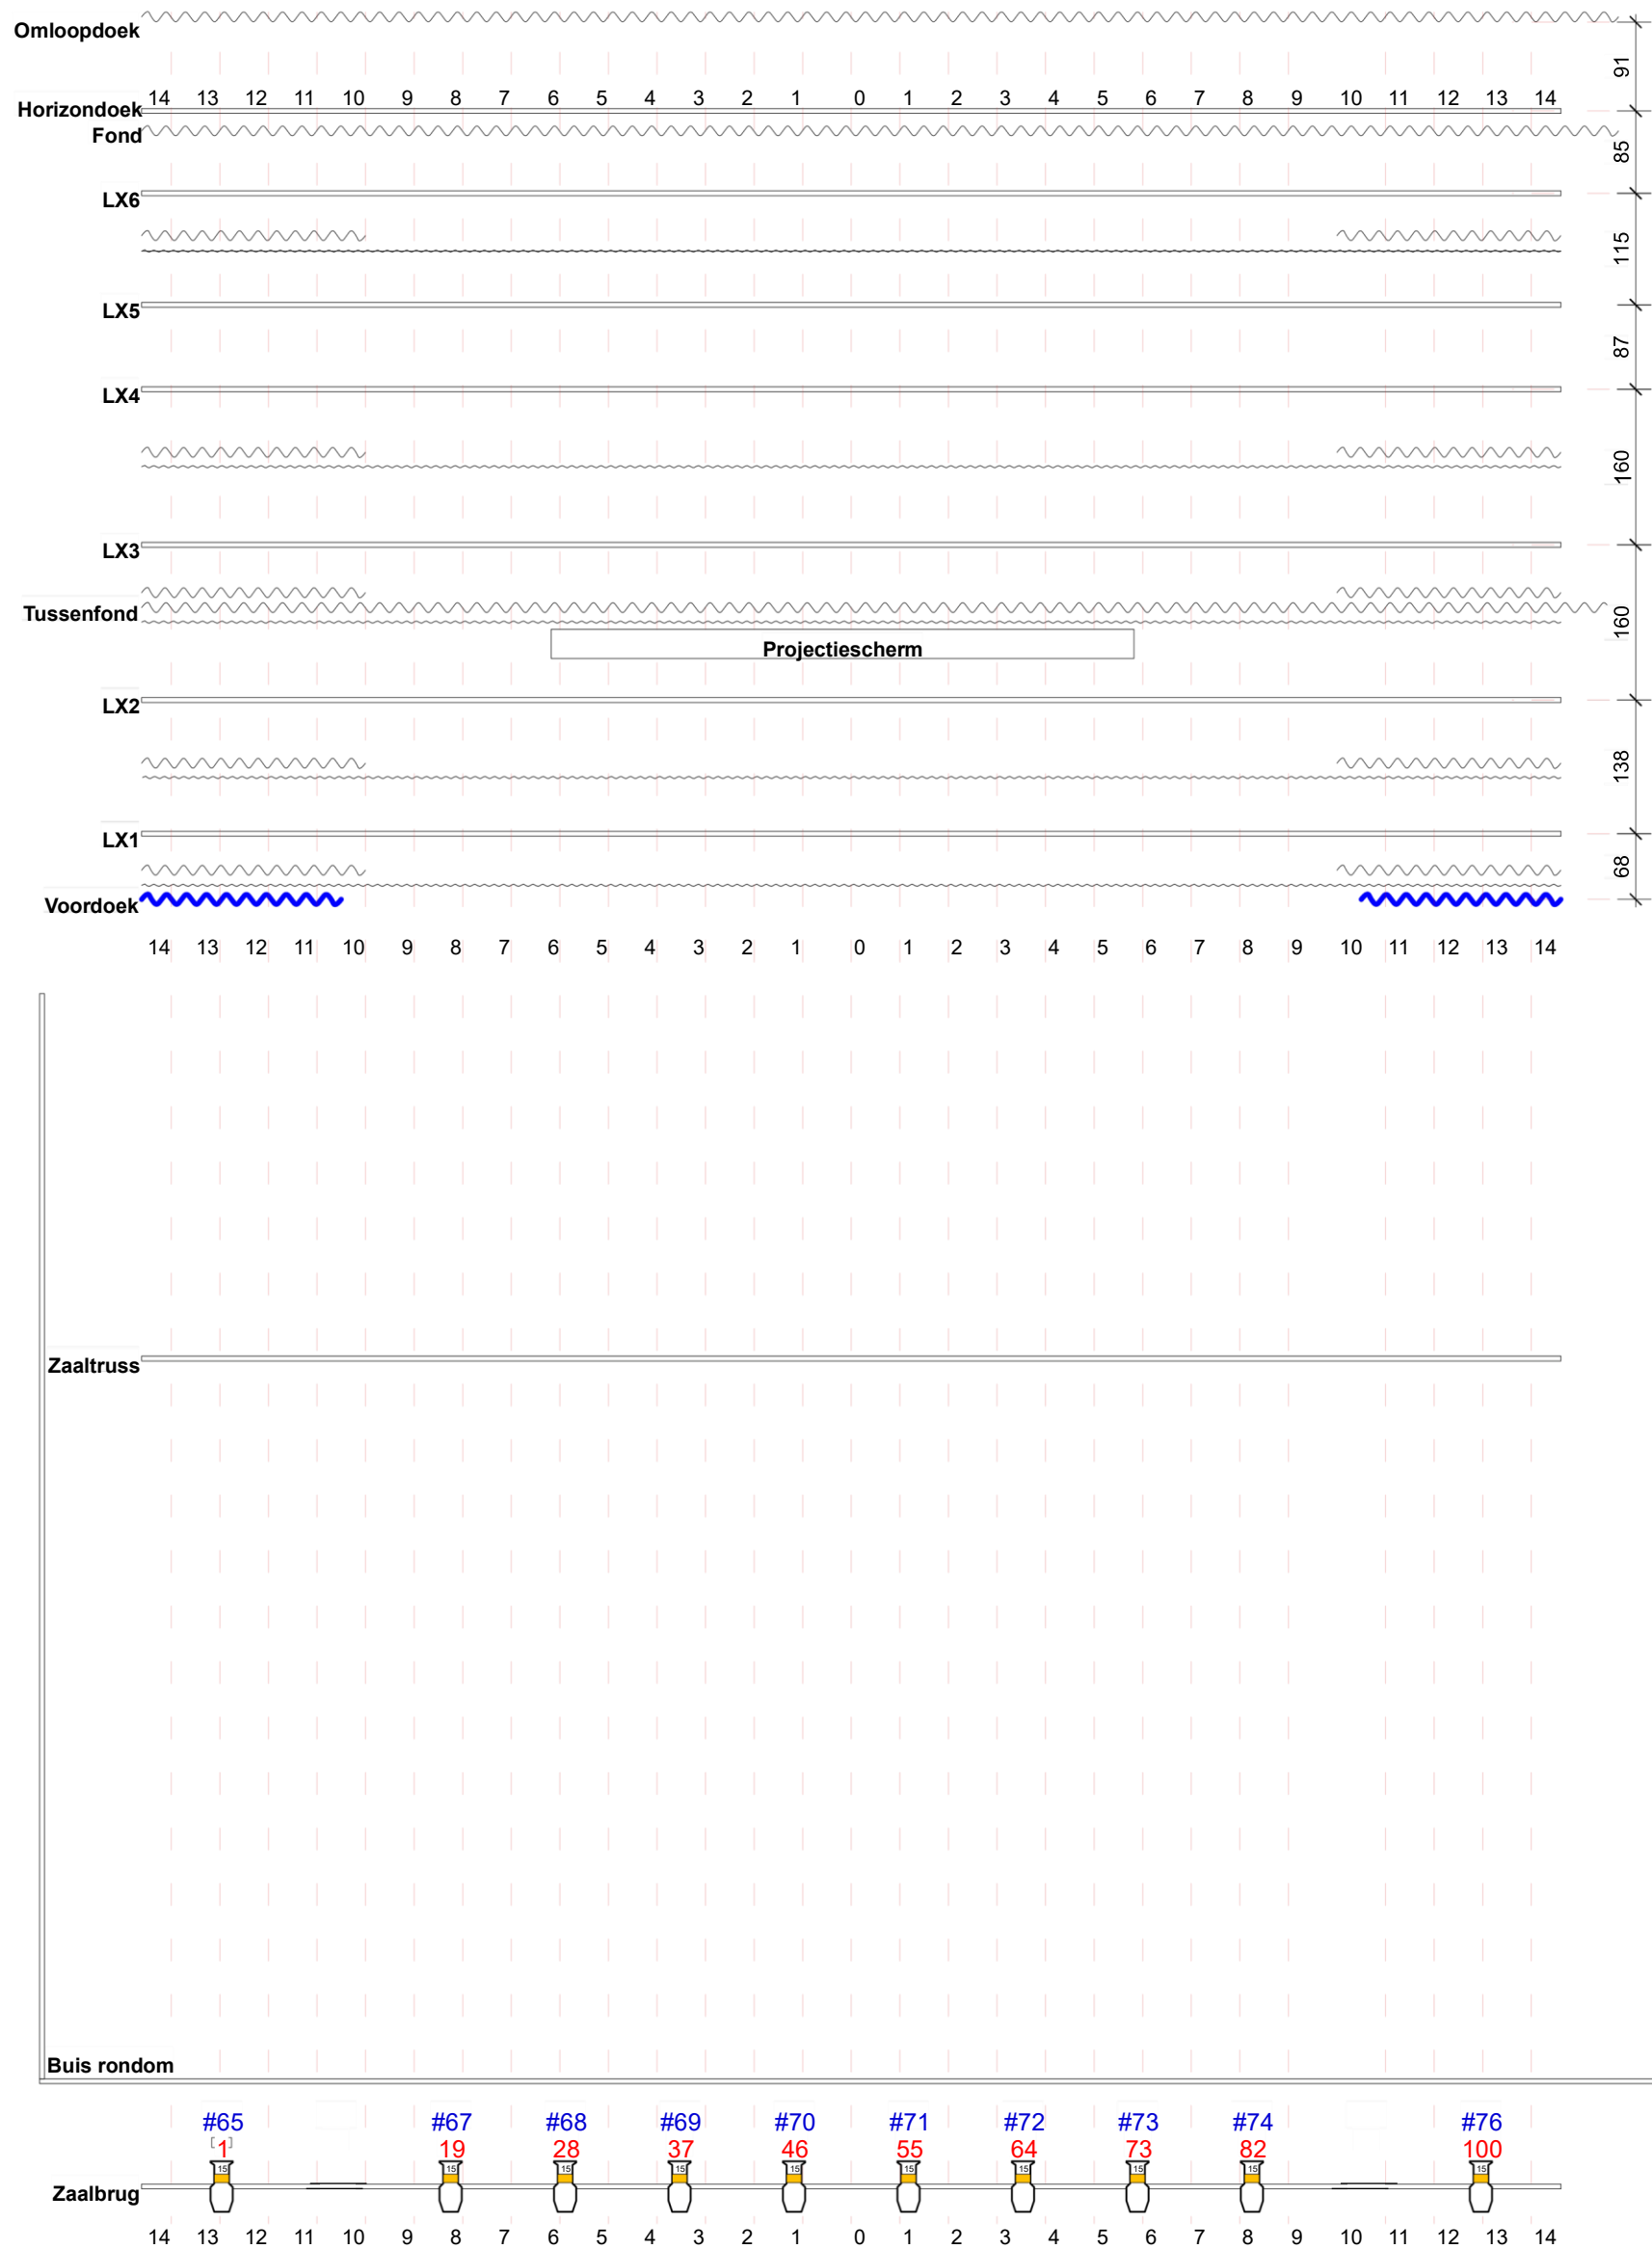

12x PROLIGHTS - Ecl Profile CT+ 15/30 lens, mode 9ch standard
 06x PROLIGHTS - Ecl Profile CT+ 25/50 lens, mode 9ch standard
 08x PROLIGHTS - Ecl Fresnel JrTW fullcolor, mode 9 ch 20x
 PROLIGHTS - Ecl PAR IPMFCBK, mode 5ch 05x PROLIGHTS -
 Ecl Cyclorama 050, mode 6ch 2 tour

Project : Bruis - Theaterzaal		Subject : podiumplan Bruis	
 Audiovisueel	Status : Definitief	Scale : 1:75	Date : 14/03/2025
	Adress : Markt Bladel	Size :	Rev. Date :
	DrawingNo./FileName : Docu-1	Drawn by: RvG	